


Upper Floor Layout
As Proposed
Seating for 108

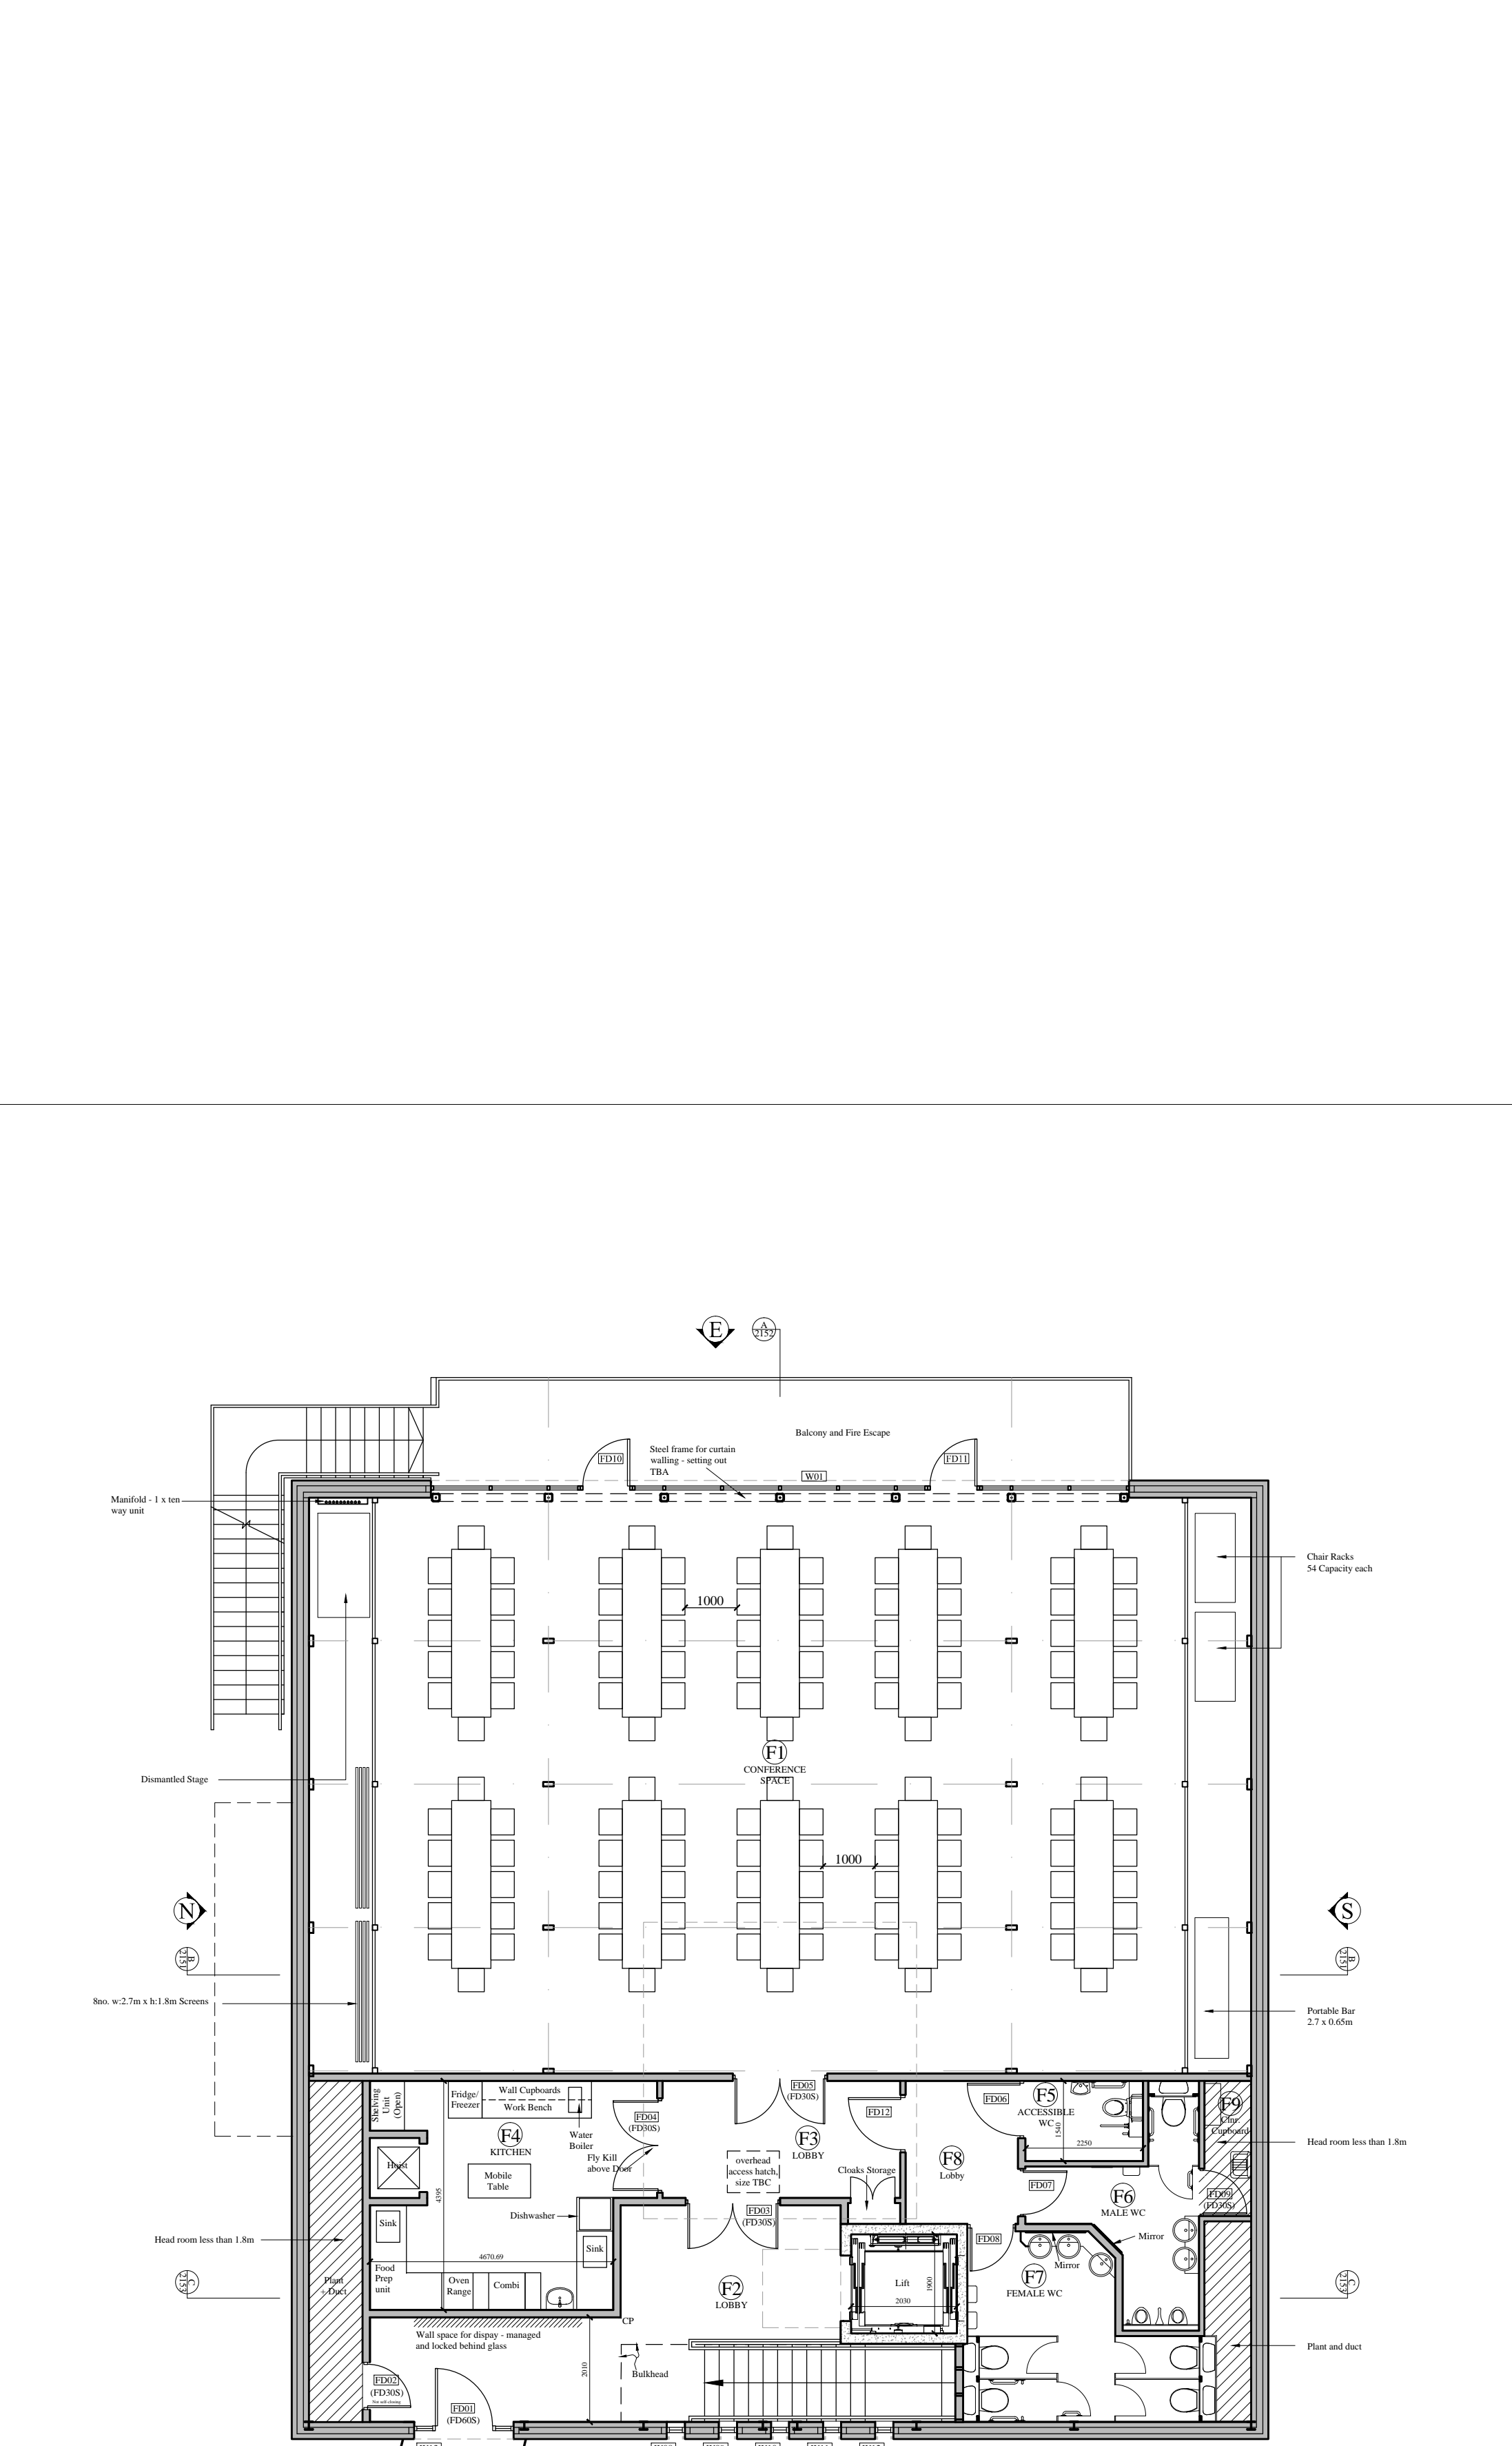

Upper Floor Layout
As Proposed
Seating for 108

No. NOTES (STATUS): F. FEASIBILITY S. SKETCH DESIGN P. PLANNING B. BUILDING CONTROL D. DESIGN DEV / PRELIM M. MEASUREMENT T. TENDER C. CONSTRUCTION R. RECORD

1	For construction use only if status 'C' and checked against current revision
2	All dimensions to be checked on site by contractor
3	Do not scale from this drawing
4	Unless otherwise indicated all dimensions are in millimetres

Rev	Date	Drawn	Auth	REVISIONS
F	09.12.10	CS	SM	Detailed development
E	22.11.10	CS	SM	General development of plan
D	11.11.10	CS	SM	Structural grid added, added room names and door numbers, notes added
C	28.10.10	TW	SM	Kitchen layout revised, toilet layout revised
B	26.10.10	TW	SM	Kitchen door positions revised, indicative kitchen equipment shown, toilet layout revised
A	23.9.10	SM	SM	Lift and dumb waiter repositioned to suit revised GF layout following meeting 16.9.10
-	03.08.10	DJP	SM	INITIAL ISSUE

DONALD INSALL ASSOCIATES LIMITED
 Bridgegate House, 5 Bridge Place, Chester, CH1 1SA Tel. 01244 350063 Fax 01244 350064
 CHARTERED ARCHITECTS PLANNING CONSULTANTS
 Email: chester@insall-architects.co.uk

Job	LION SALT WORKS, NORTHWICH		
Title	Stove House 5 - Upper Level Floor Plan As Proposed		
No.	LSN7	Status	D
Rev.	2051		G
Scale (A1) 1:	50		